



**Figure 2. PLAN VIEW GPR SLICES - DEPTHS SHOWN**

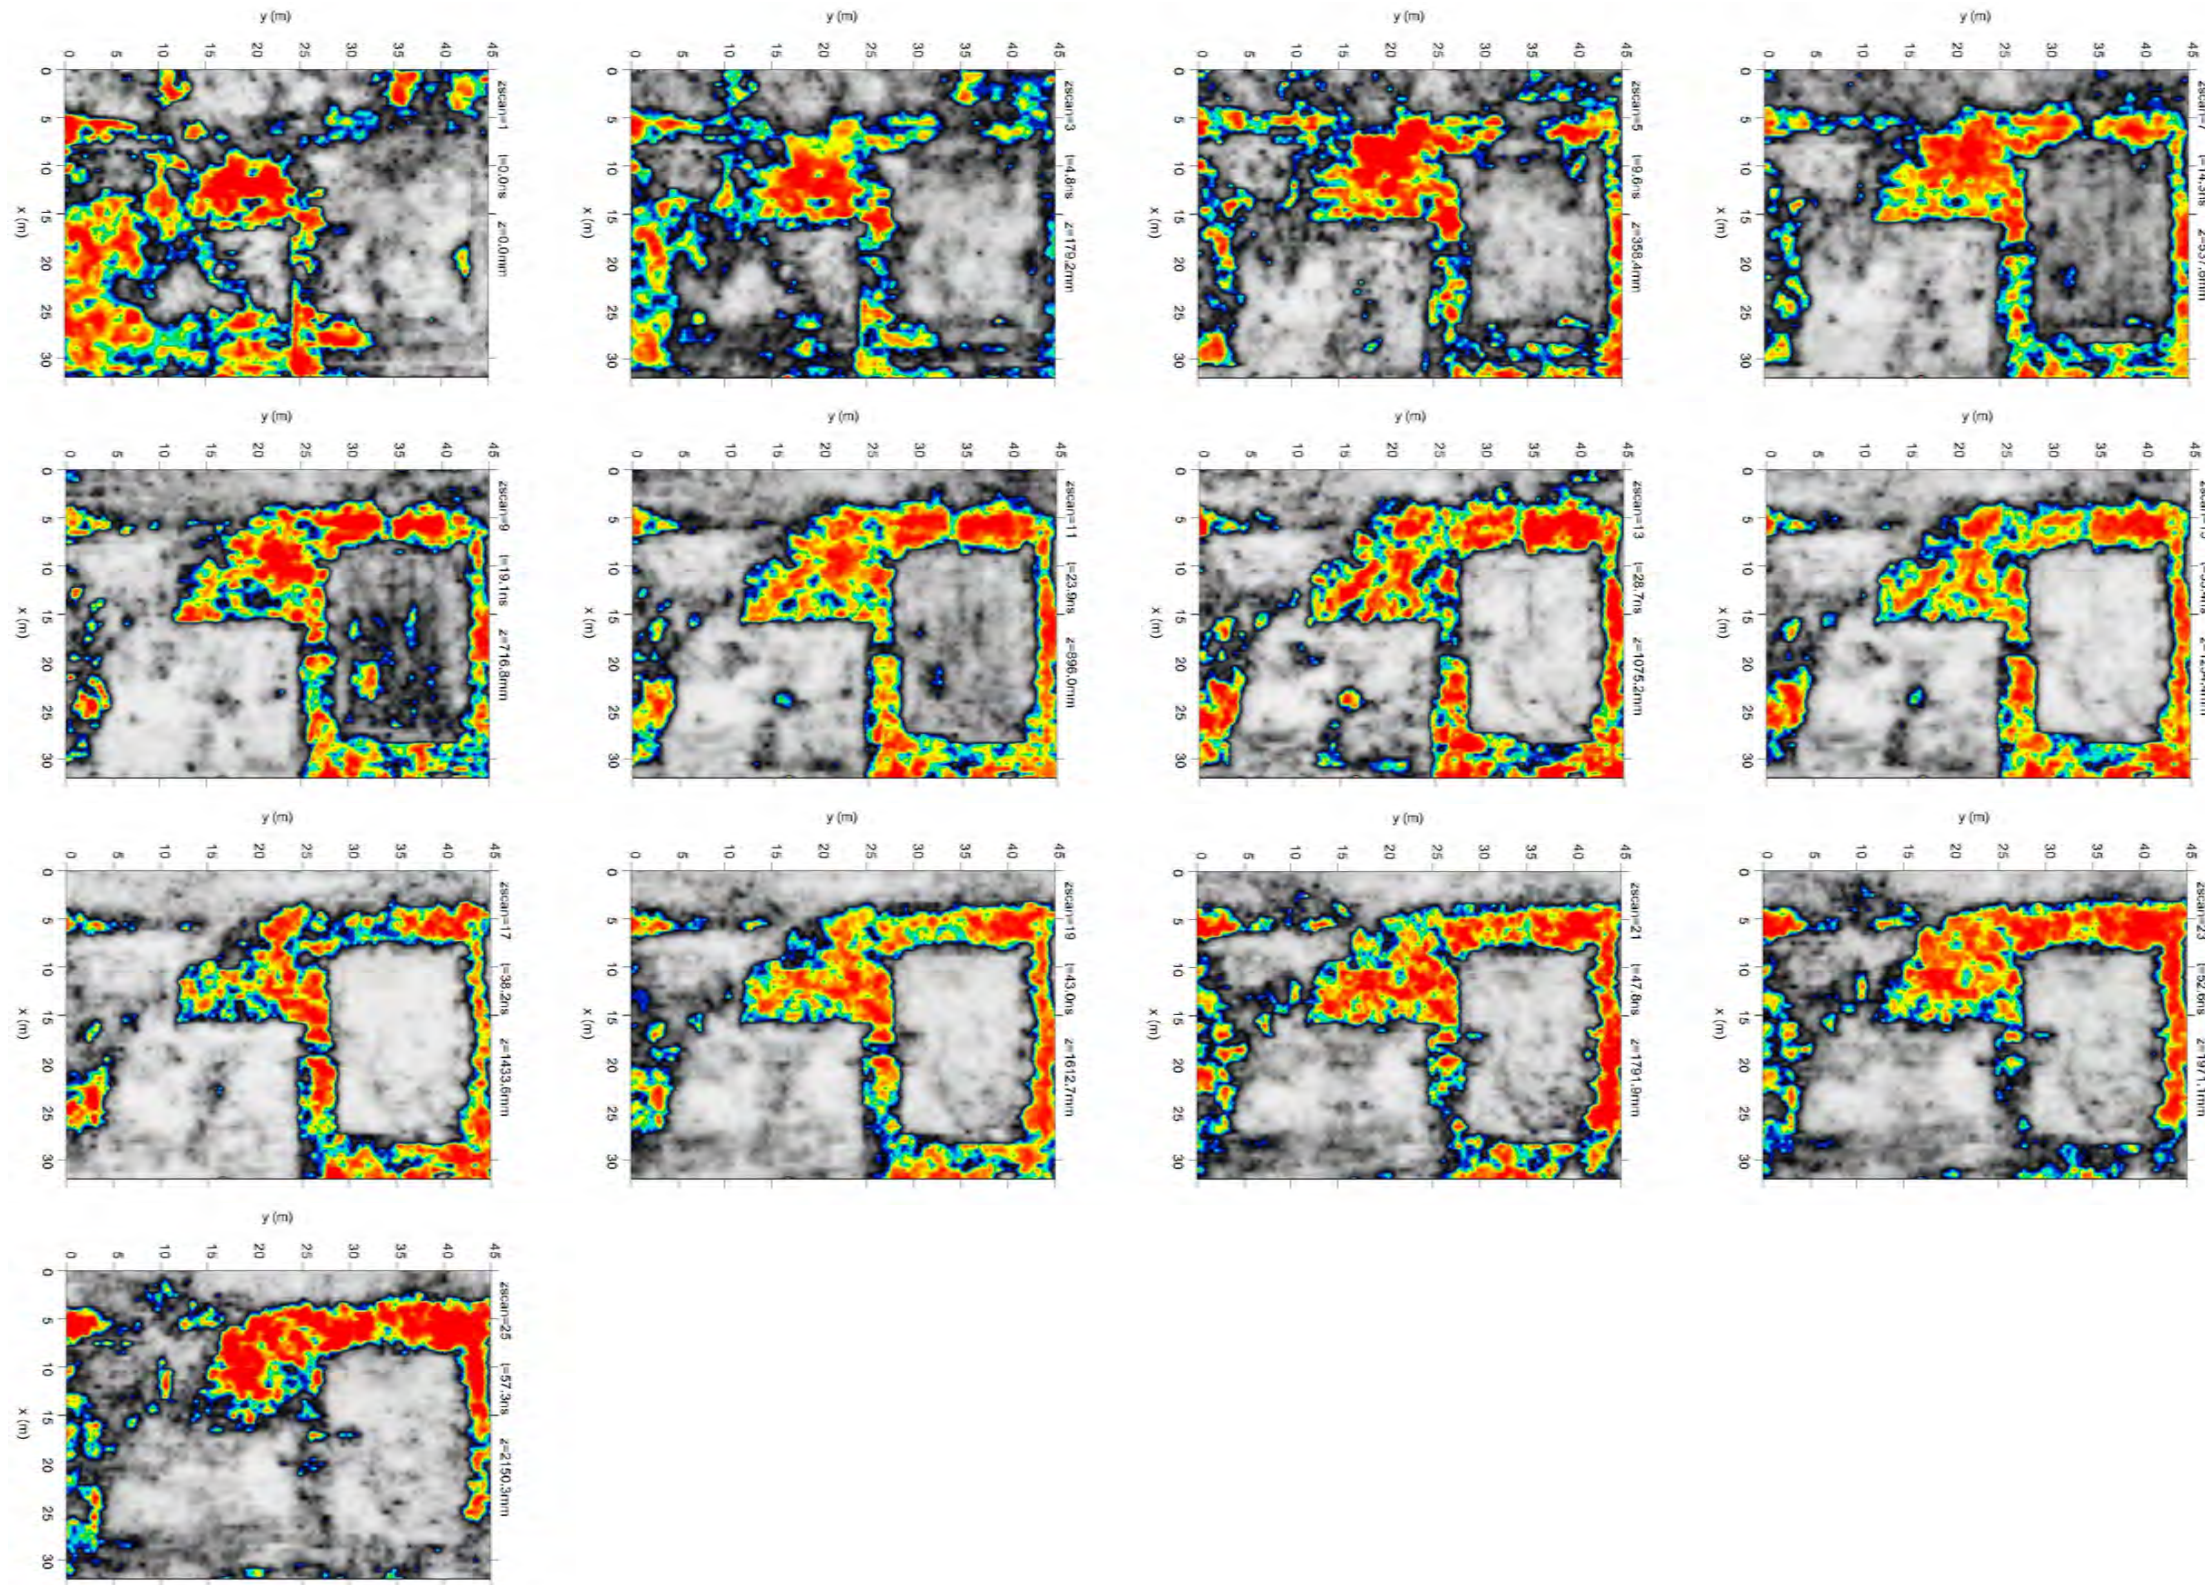

AMPLITUDE (V)

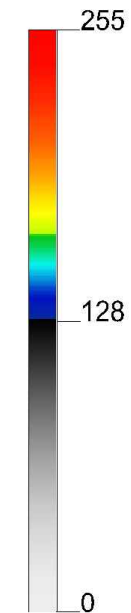

LOCATION OVERVIEW

LEGEND

- SURVEY GRID
- INTERPRETED POOL OUTLINE
- MODERATE REFLECTIONS - SUSPECTED BACK FILL
- STRONG REFLECTIONS

GENERAL NOTES

DISCLAIMER



CLIENT


1	19.05.13	J190502-08_02_JD	JD	WM
REV	DATE	DRAWING NUMBER	DRAWN	APPROVED

TITLE

NOT TO SCALE	SCALE N/A	PAGE SIZE ANSI B
PROJECT NUMBER J190502-08	LOCATION	
SURVEY DATE 2019.05.02	SHEET 2 OF 3	



**Figure 3. COMBINED INTERPRETIVE RESULTS**

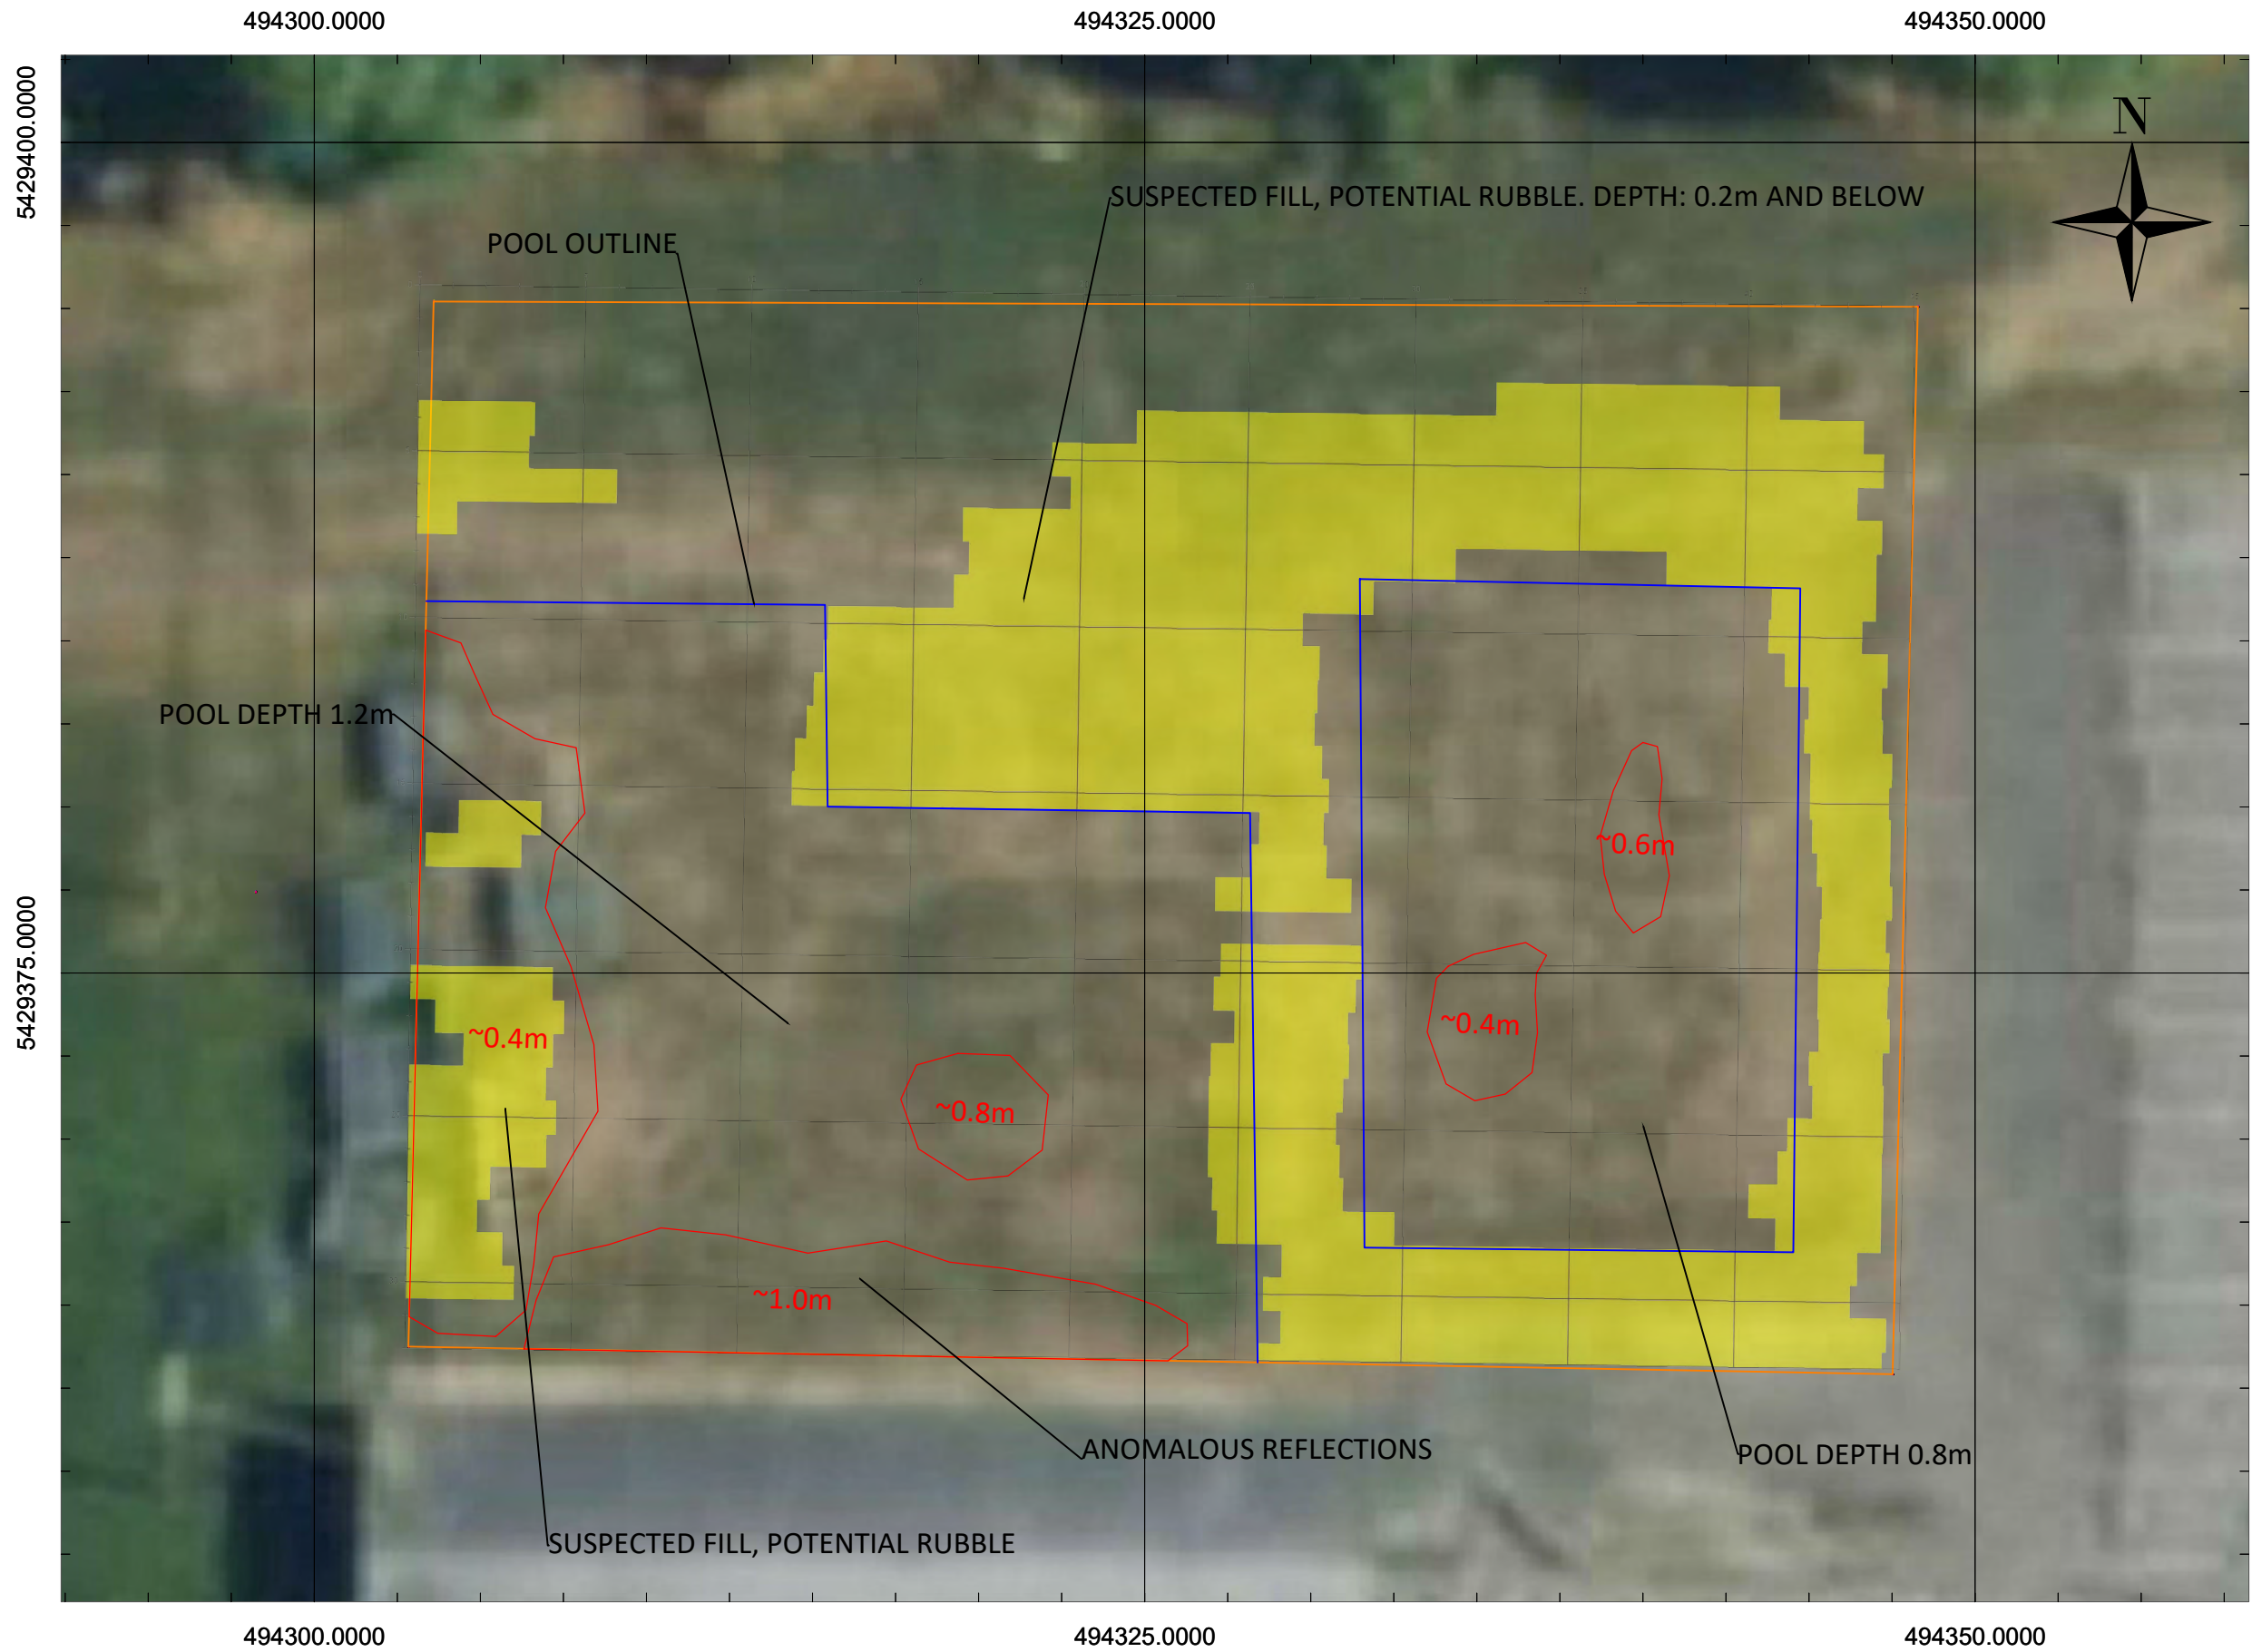

LOCATION OVERVIEW

LEGEND

- SURVEY GRID
- INTERPRETED POOL OUTLINE
- MODERATE REFLECTIONS - SUSPECTED BACK FILL
- STRONG REFLECTIONS

GENERAL NOTES

DISCLAIMER



CLIENT

REV	DATE	DRAWING NUMBER	DRAWN	APPROVED
1	19.05.13	J190502-08_03_JD	JD	WM

TITLE

		SCALE 1:200	PAGE SIZE ANSI B
PROJECT NUMBER J190502-08		LOCATION	
SURVEY DATE 2019.05.02		SHEET 3 OF 3	