



**Figure 2. ERT PROFILE AND INTERPRETATION**

NANAIMOFORTISSchlumberger\_1

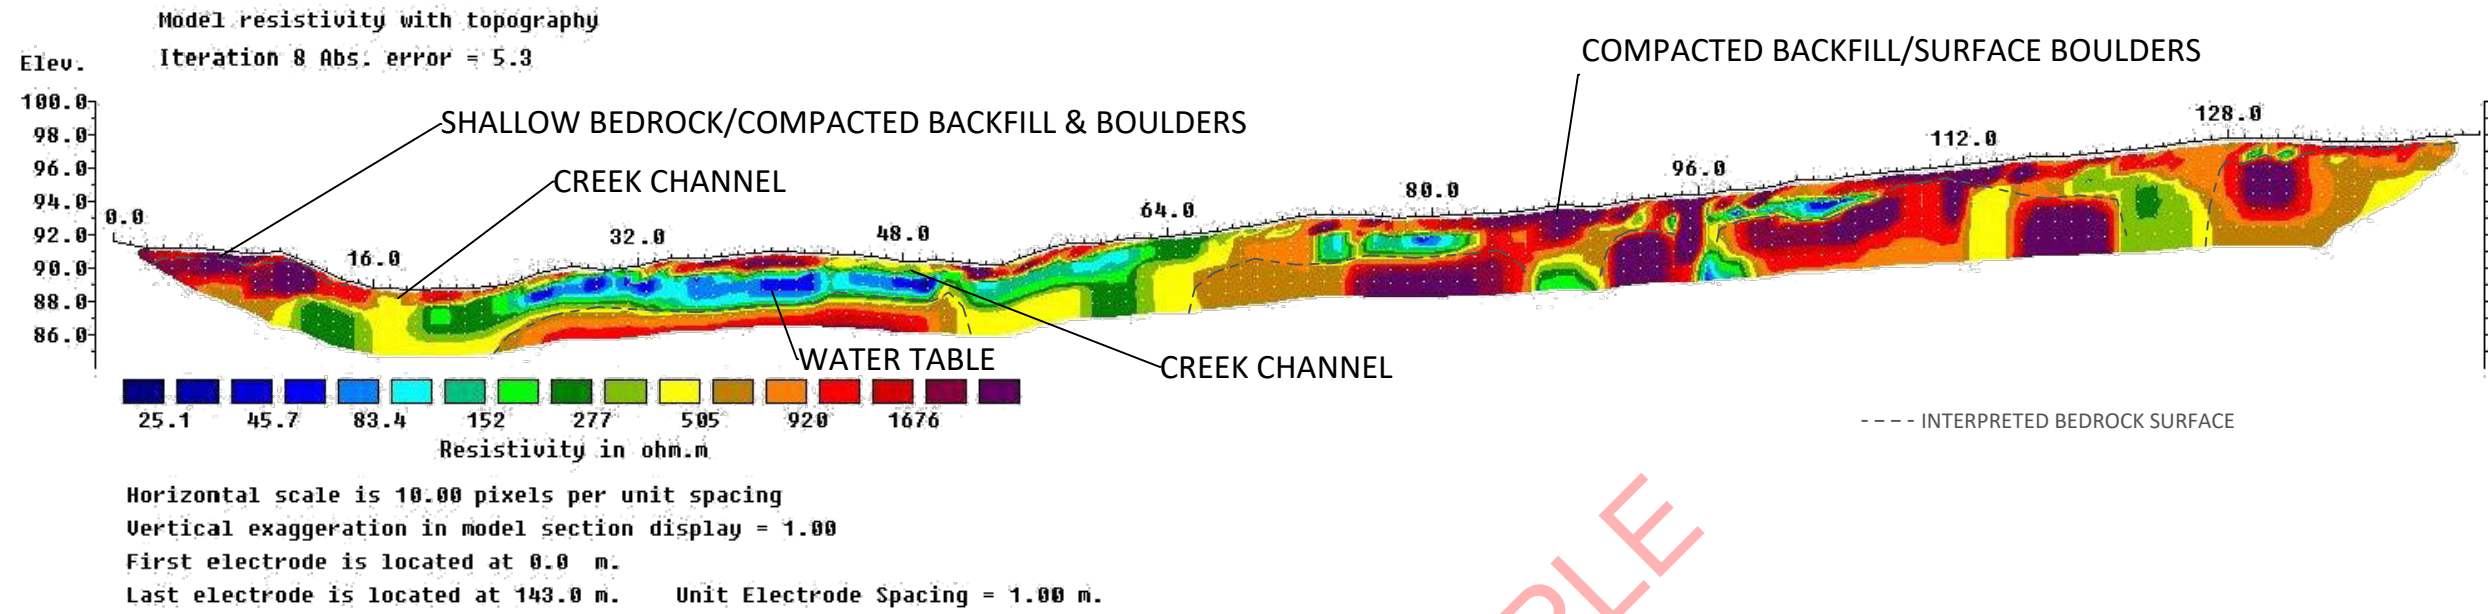

ERT PROFILE INTERPRETATION

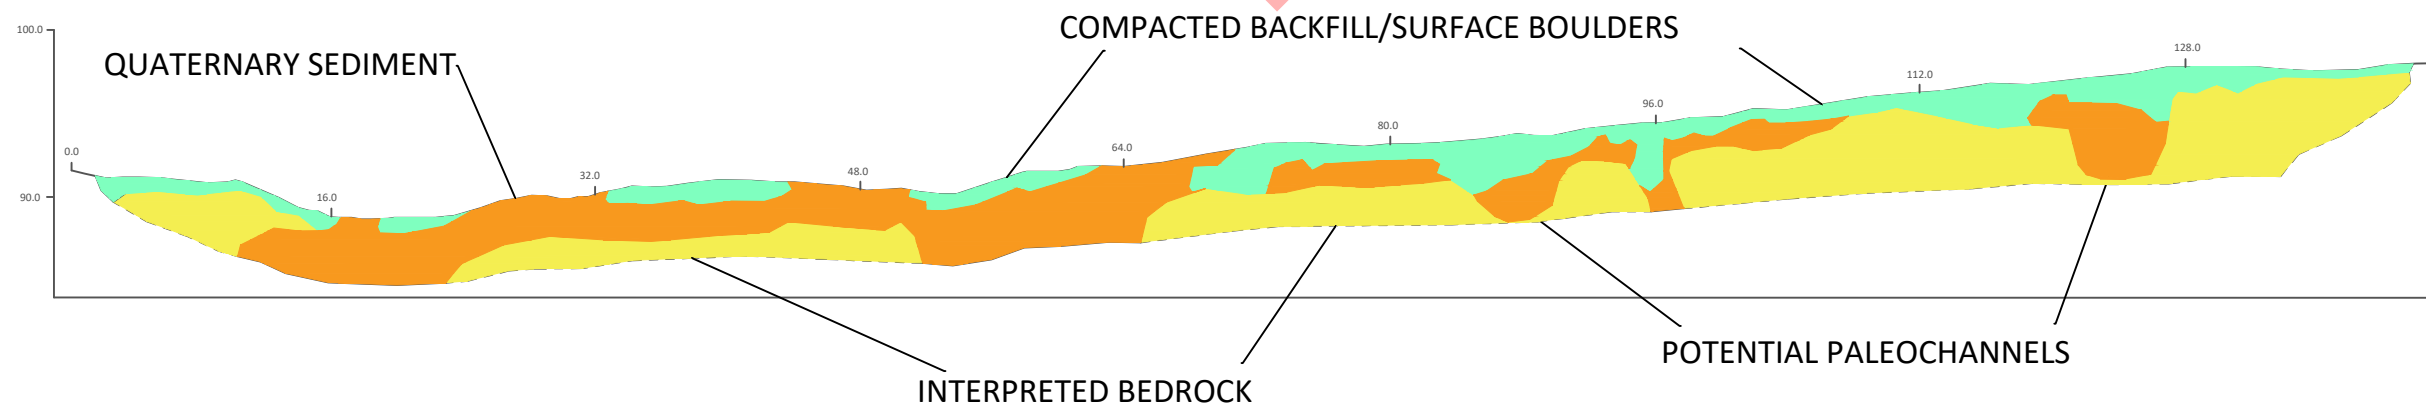

LOCATION OVERVIEW

**LEGEND**

- BEDROCK DEPTH BELOW GROUND LEVEL
  - 0.00 - 0.50m
  - 0.51 - 1.00m
  - 1.01 - 1.50m
  - 1.51 - 2.00m
- COMPACTED BACKFILL/BOULDERS
- GPR SIGNAL ATTENUATION (POOR SIGNAL)
- EXISTING GAS LINE
- GPR PROFILE
- ERT PROFILE
- SURVEY AREA
- QUATERNARY SEDIMENTS
- BOULDERS/COMPACTED BACKFILL
- BEDROCK




CLIENT

REV	DATE	DRAWING NUMBER	DRAWN	APPROVED
1	19.04.02		JD	WM

TITLE

BEDROCK INVESTIGATION		
NOT TO SCALE	SCALE N/A	PAGE SIZE ANSI B
PROJECT NUMBER J19XXXX-XX	LOCATION	
SURVEY DATE	SHEET 2 OF 4	

**Figure 4. COMBINED INTERPRETIVE RESULTS- BEDROCK DEPTH**

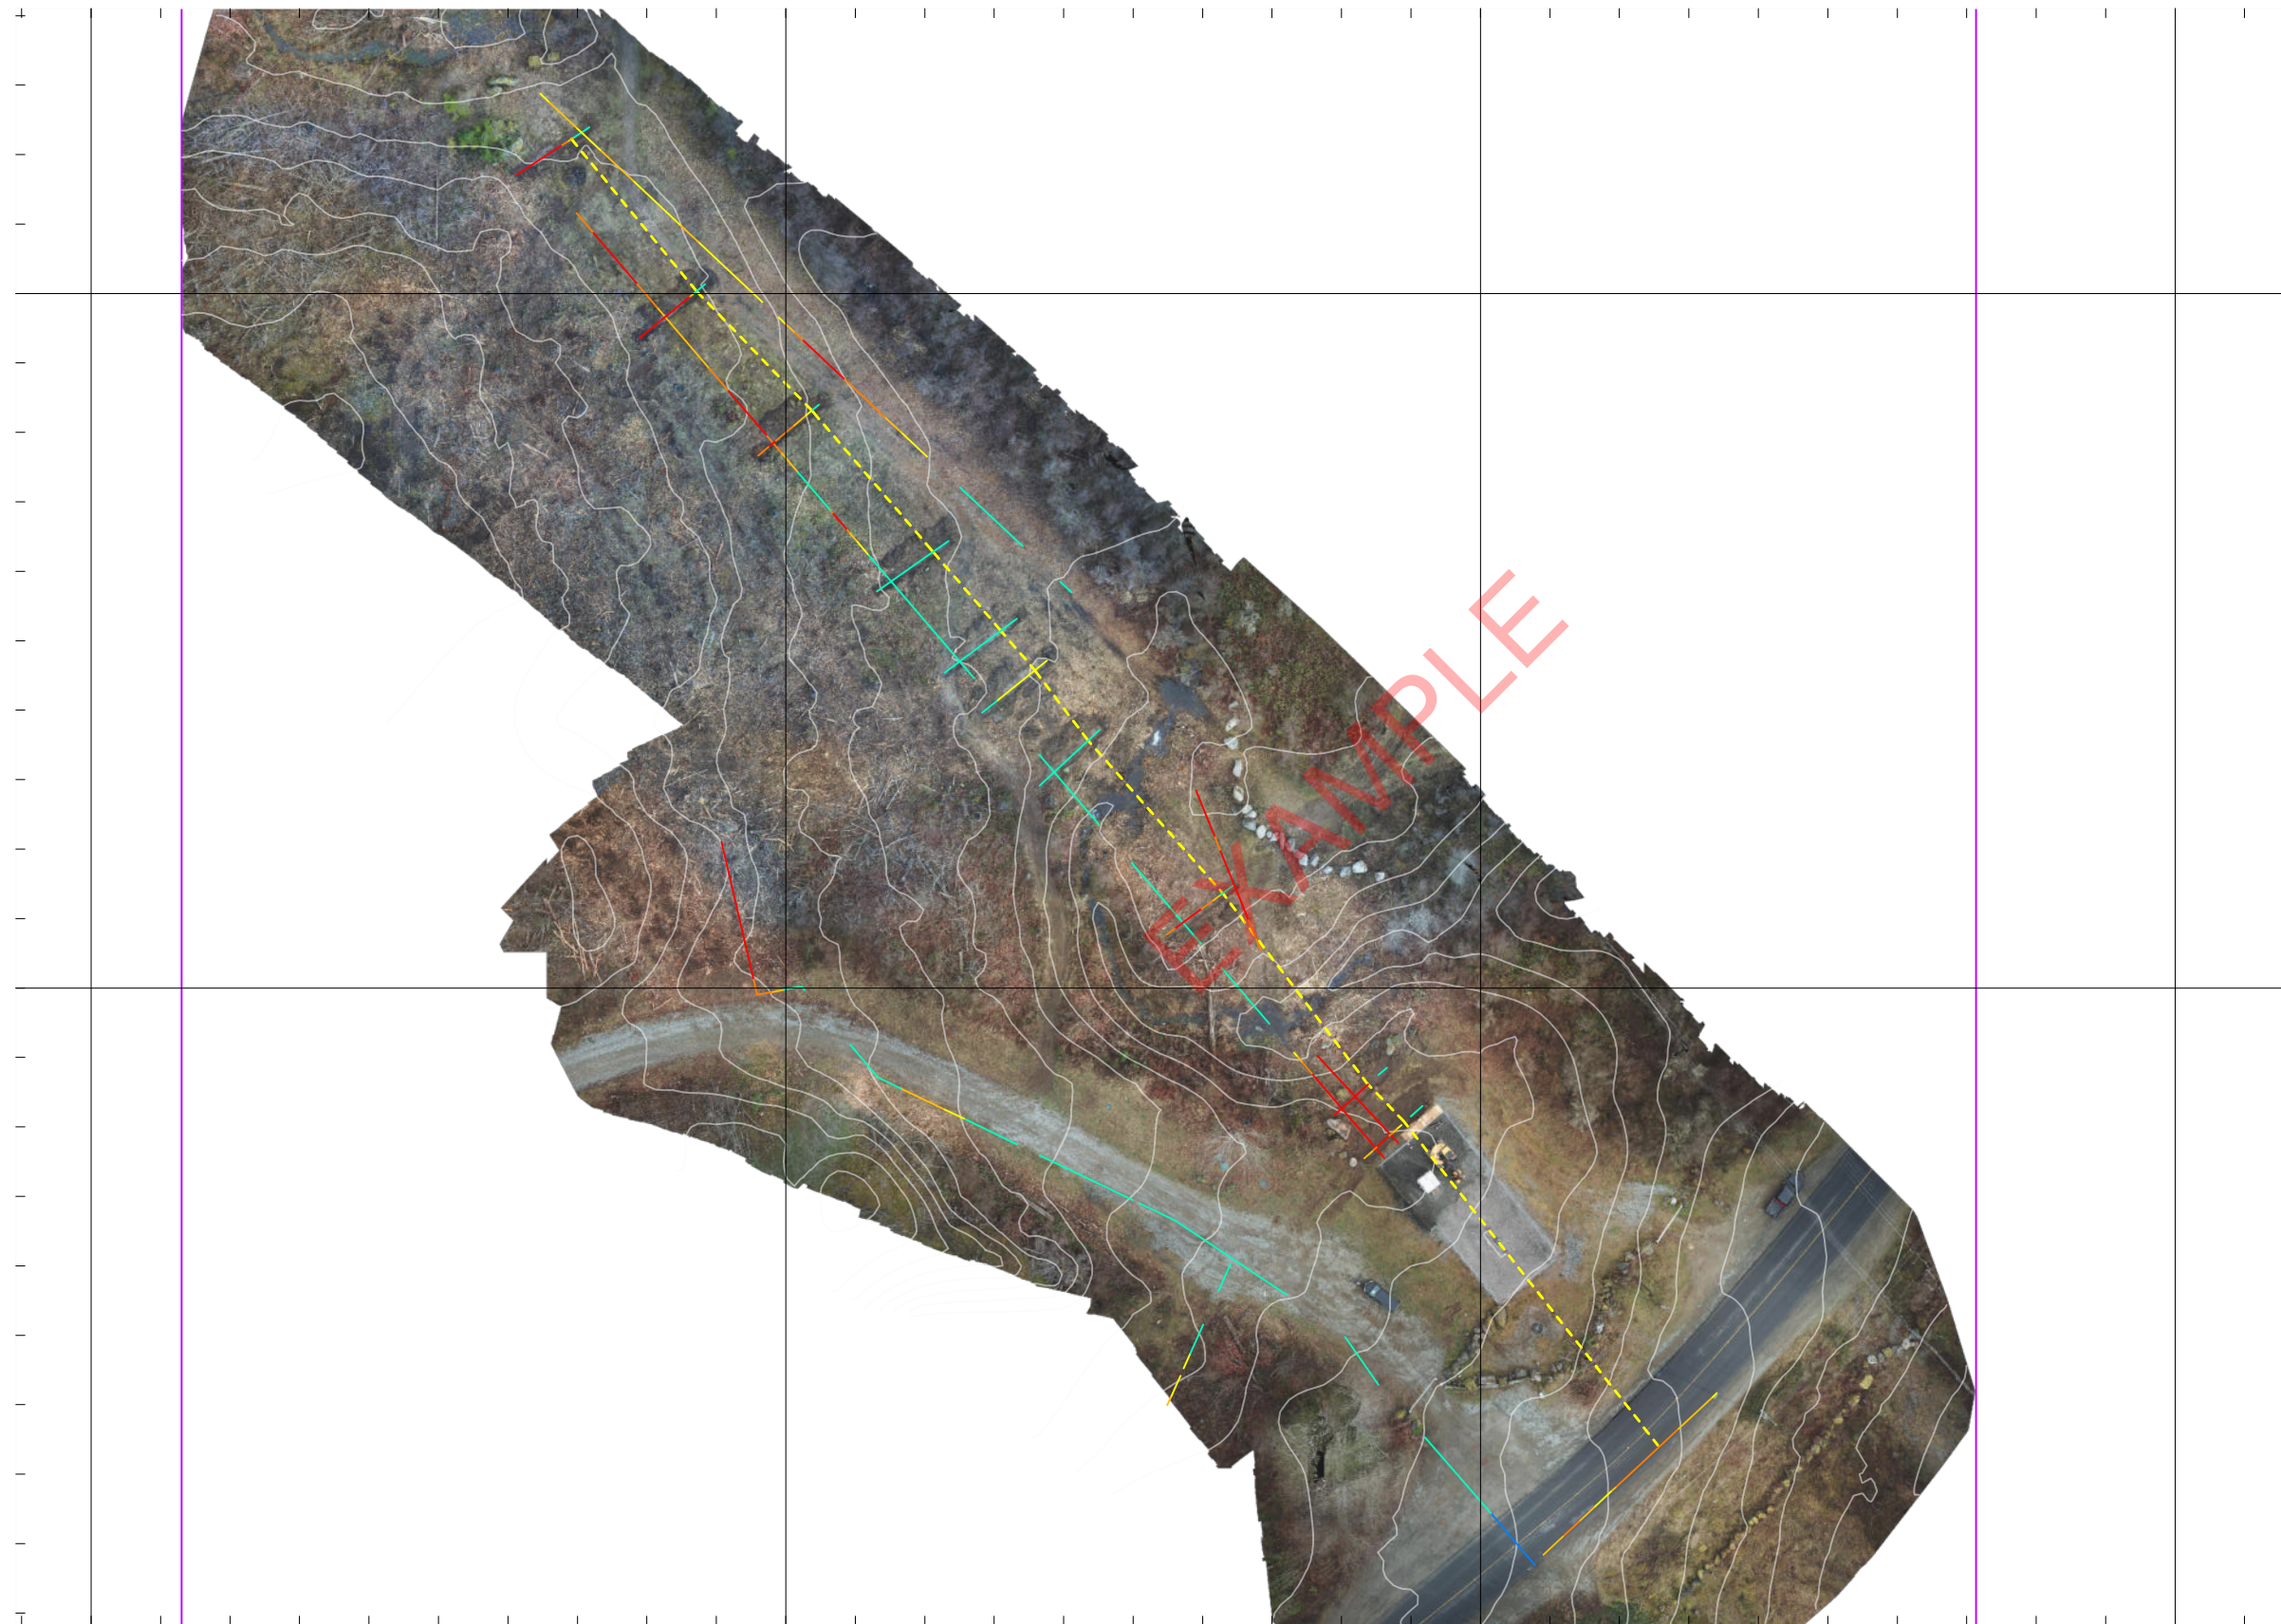

LOCATION OVERVIEW

LEGEND

- BEDROCK DEPTH BELOW GROUND LEVEL
  - 0.00 - 0.50m
  - 0.51 - 1.00m
  - 1.01 - 1.50m
  - 1.51 - 2.00m
- COMPACTED BACKFILL/BOULDERS
- GPR SIGNAL ATTENUATION (POOR SIGNAL)
- EXISTING GAS LINE
- GPR PROFILE
- ERT PROFILE
- SURVEY AREA
- QUATERNARY SEDIMENTS
- BOULDERS/COMPACTED BACKFILL
- BEDROCK



CLIENT

1	19.04.02		JD	WM
REV	DATE	DRAWING NUMBER	DRAWN	APPROVED

TITLE

BEDROCK INVESTIGATION

0 7.5 15 METERS	SCALE 1:800	PAGE SIZE ANSI B
-----------------	-------------	------------------


PROJECT NUMBER J19XXXX-XX	LOCATION
---------------------------	----------

SURVEY DATE	SHEET 4 OF 4
-------------	--------------




# APPENDIX 1. GPR PROFILES


GPR LINE 049

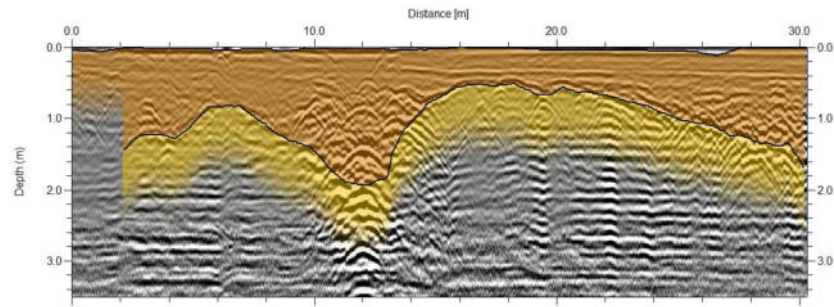


GPR LINE 050

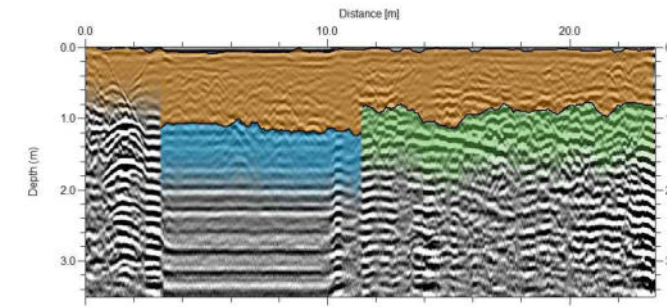


GPR LINE 053

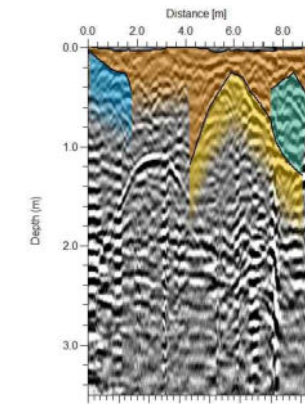


GPR LINE 054

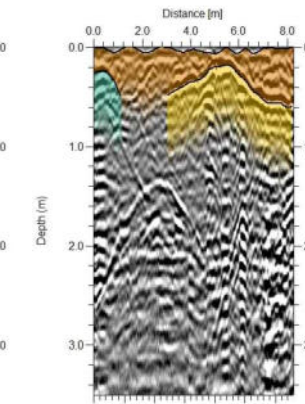


GPR LINE 055

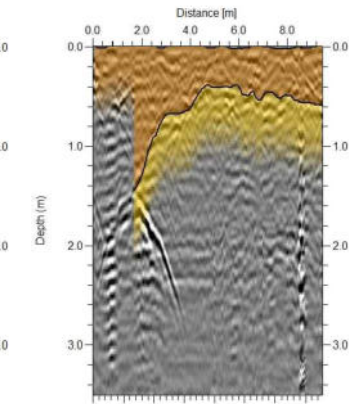


GPR LINE 056

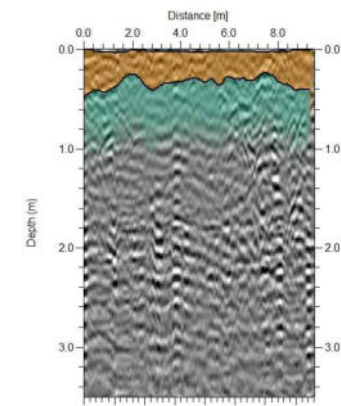


GPR LINE 058

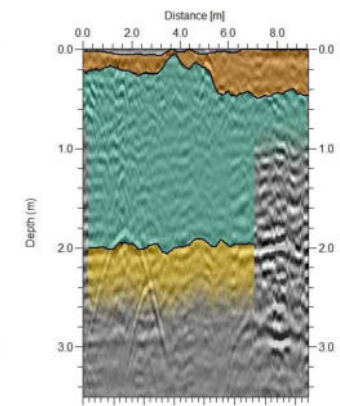


GPR LINE 059

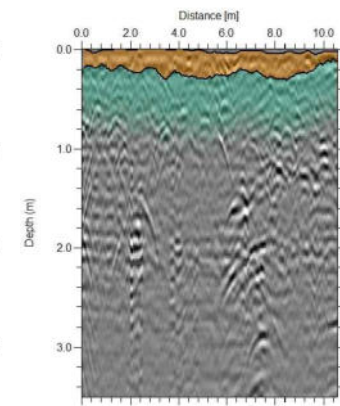


GPR LINE 060

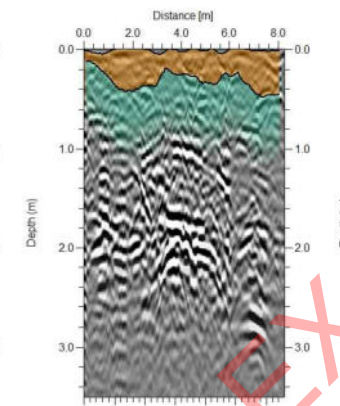


GPR LINE 061

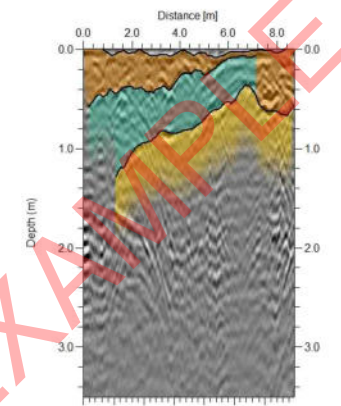


GPR LINE 062

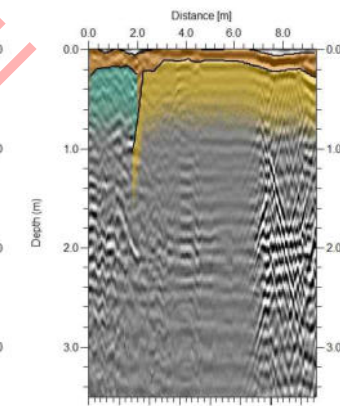


GPR LINE 063

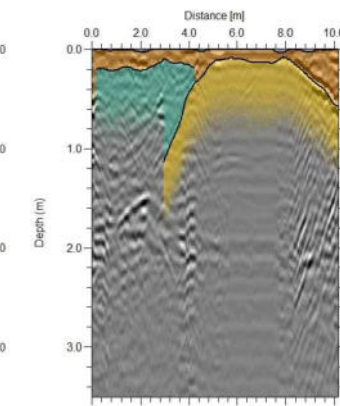

GPR LINE 066

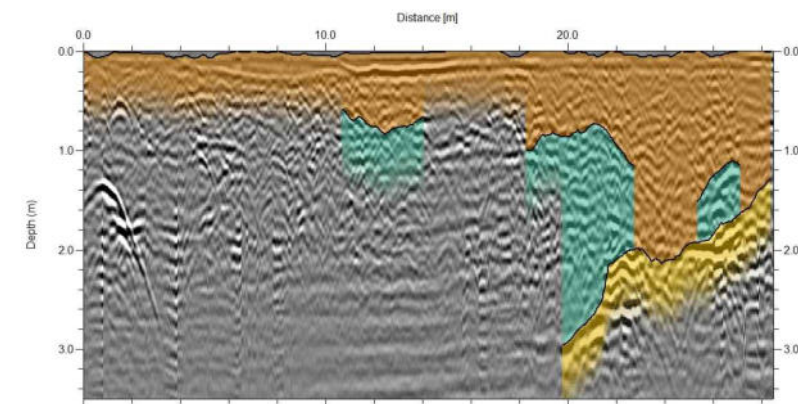

GPR LINE 067

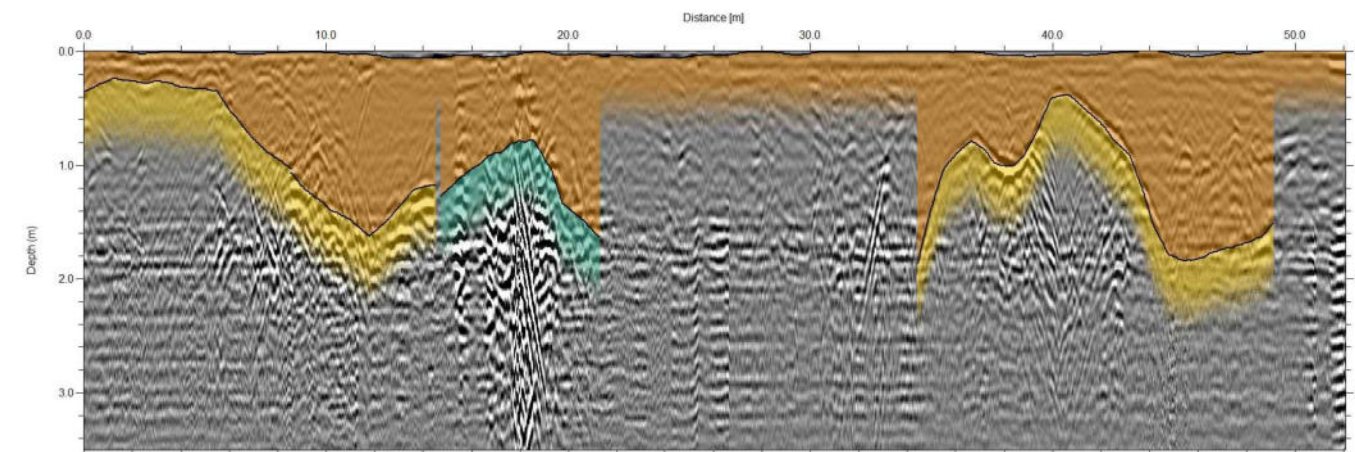

EXAMINER